



* DIMENSIONS MAY VARY IN ACTUAL INSTALLATION - FABRICATION CHANGES RESERVED *


FIRST DRAWN	BY
05/29/17	CJC

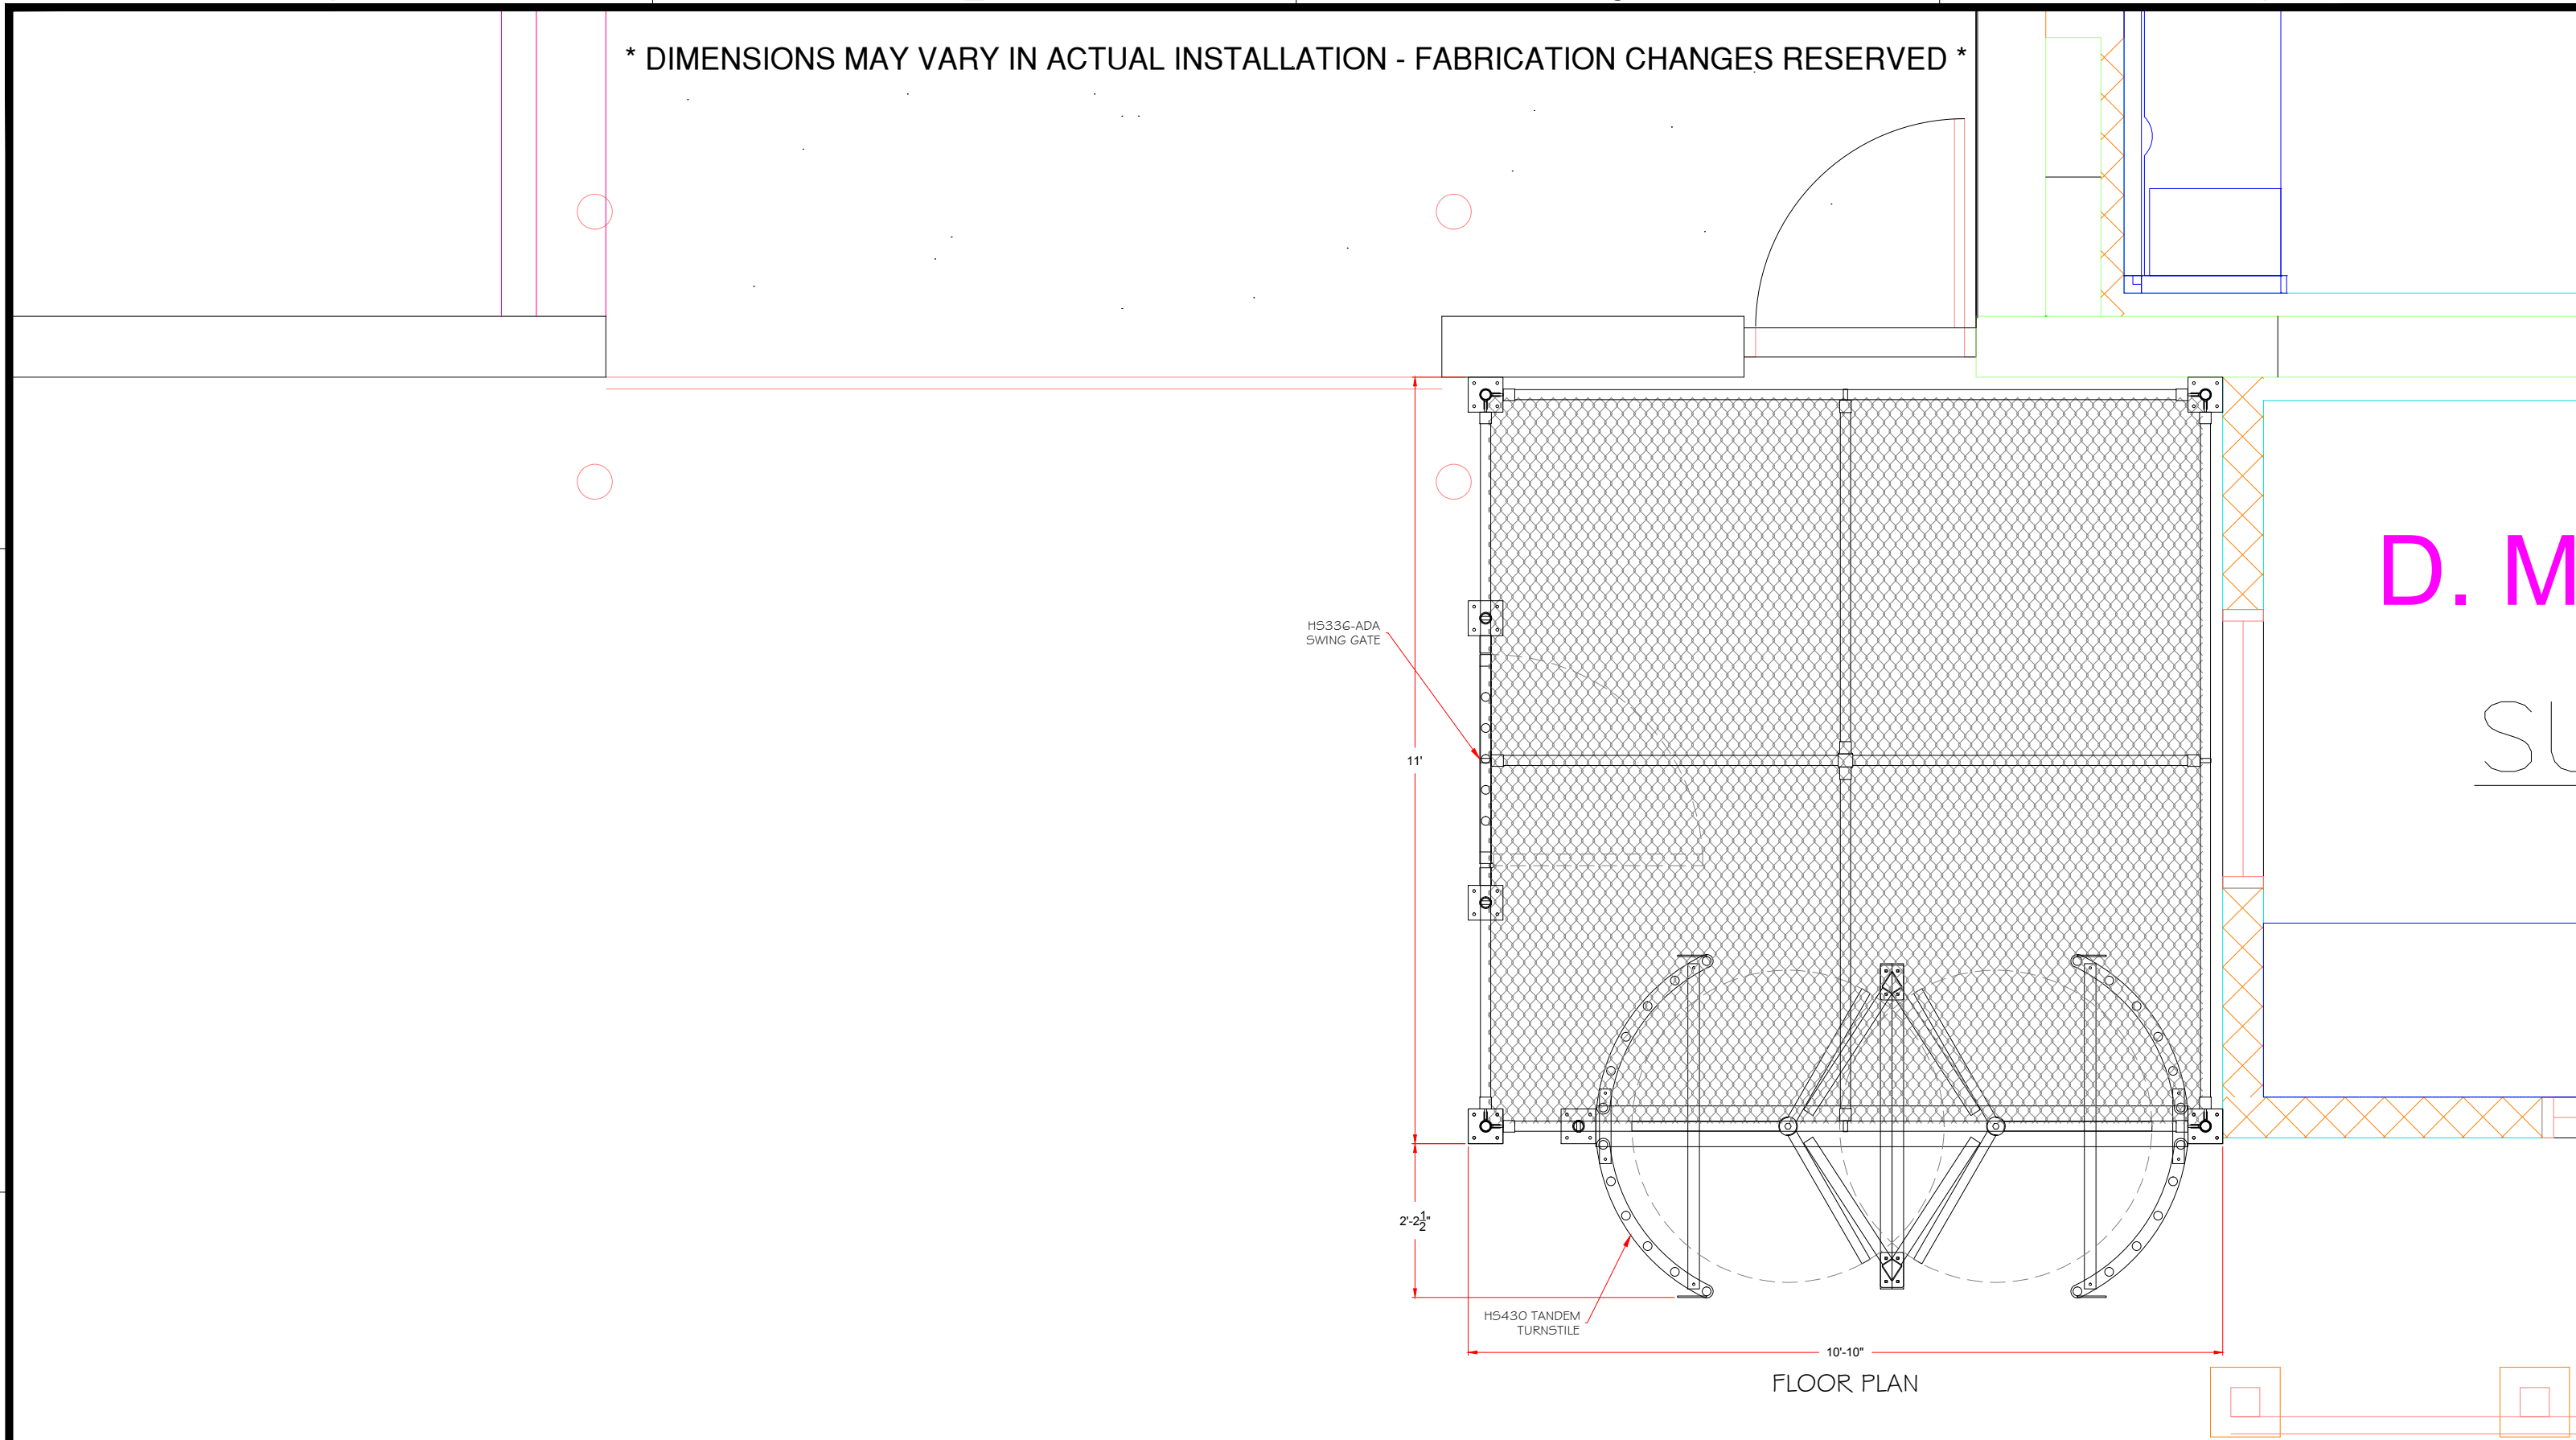

FLOOR PLAN

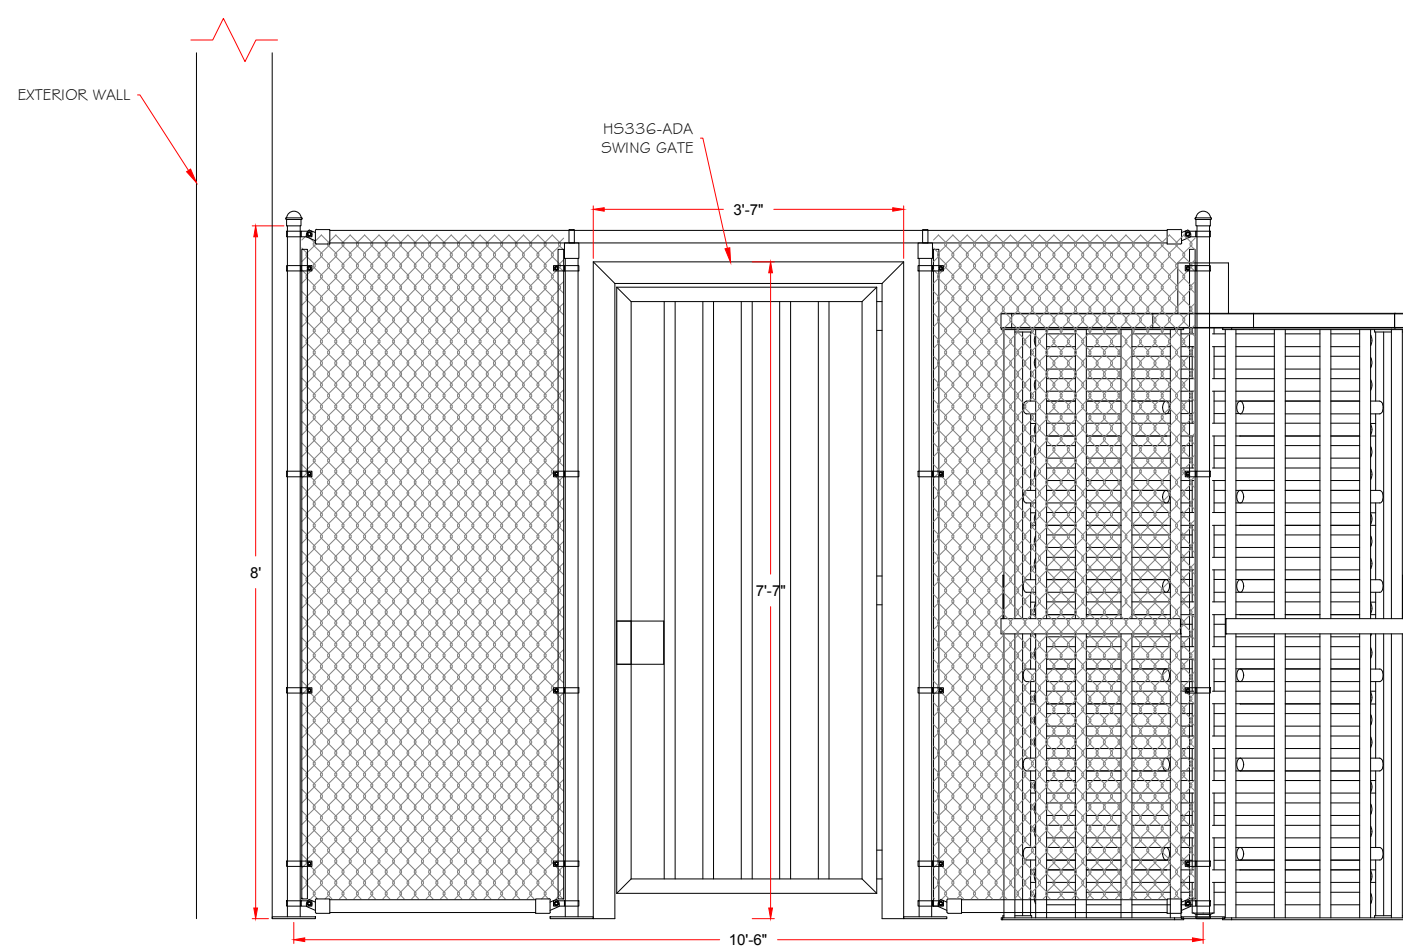

ELEVATION - ADA Gate Side

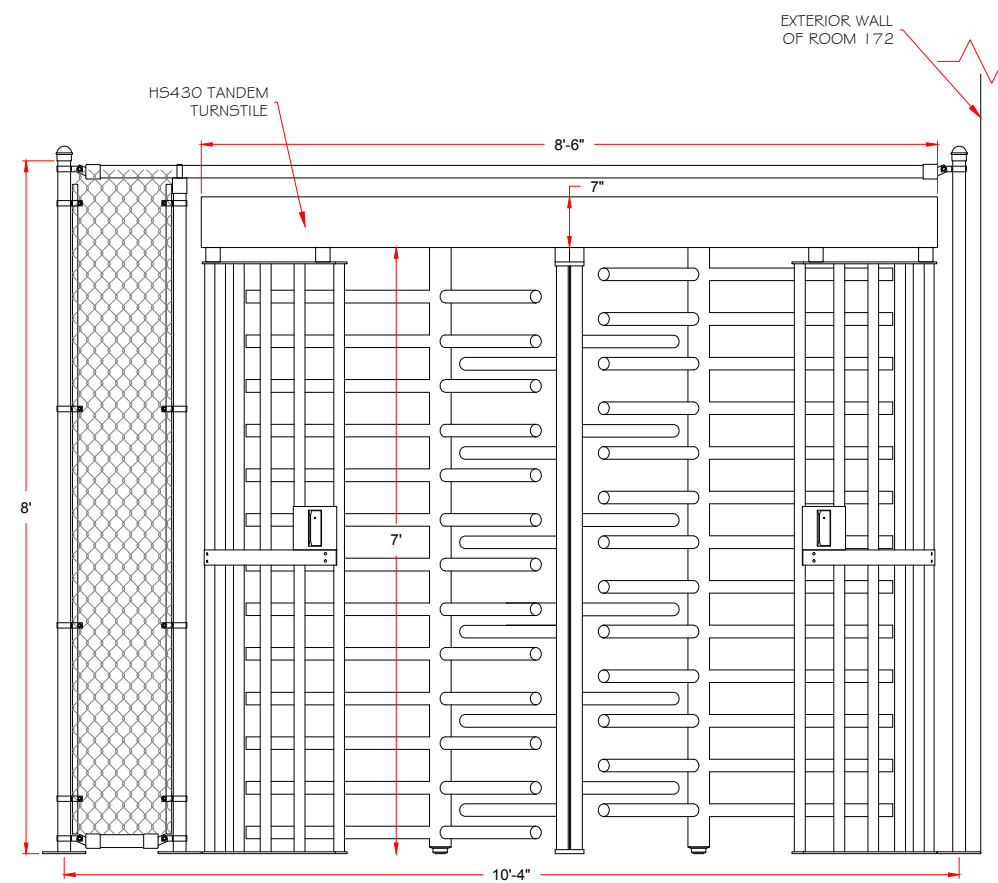

ELEVATION - Turnstile Side

AUTHORIZED SIGNATURE: _____

DATE: ___ / ___ / ___

www.TURNSTILES.us
8641 South Warhawk Rd. Conifer, CO 80433
Patrick McAllister Tel: 303-670-1099

Equipment Location Detail	
Source Link Fence System Associated Wholesale Group Kenosha, WI Chris Smith	
DWG	052917 Associated Wholesale Group ELD
DATE	05 / 29 / 17
SCALE =	< >
SHEET - 1 OF 1	