


FIRST DRAWN	BY
04/06/17	CJC
REVISED	BY
04/12/17	CJC
04/17/17	CJC
07/07/17	CJC
07/13/17	CJC
07/17/17	CJC

**www.TURNSTILES.us**  
 8641 South Warhawk Rd. Conifer, CO 80433  
 Patrick McAllister Tel: 303-670-1099

Wiring Diagram	
SKANSKA USA Turnstile & ADA Gate Access Control Schematic	
DWG	071717
SKANSKA USA SCH REV E	
DATE	07 / 17 / 17
SCALE =	<>
SHEET - 1 OF 6	

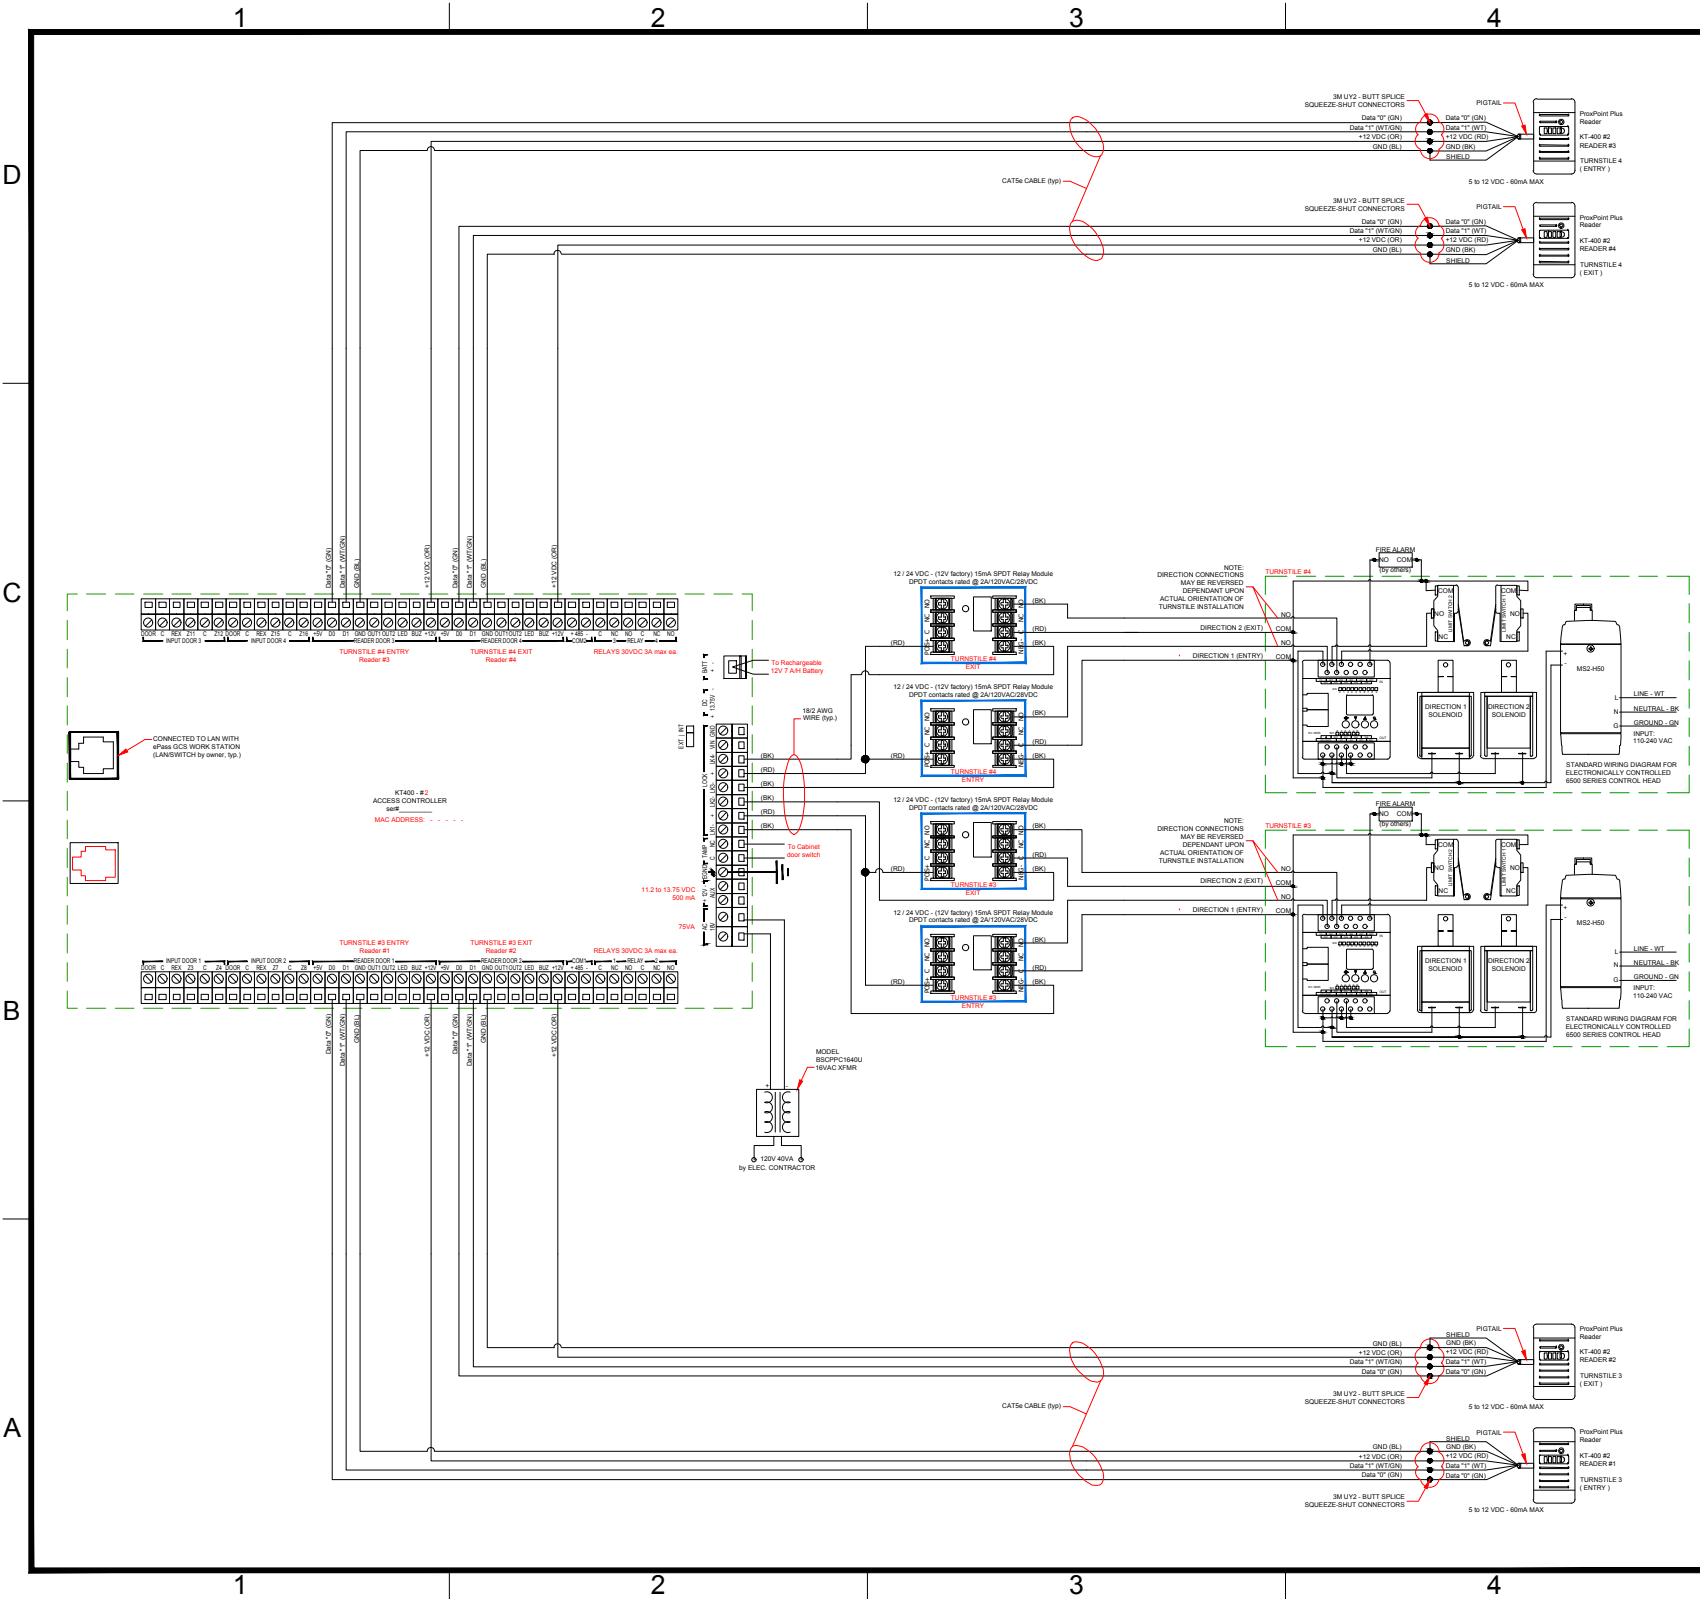

FIRST DRAWN	BY
04/06/17	CJC
REVISED	BY
04/12/17	CJC
04/17/17	CJC
07/07/17	CJC
07/13/17	CJC
07/17/17	CJC


**www.TURNSTILES.us**  
 8641 South Warhawk Rd. Conifer, CO 80433  
 Patrick McAllister Tel: 303-670-1099

Wiring Diagram	
SKANSKA USA Turnstile & ADA Gate Access Control Schematic	
DWG	071717
SKANSKA USA SCH REV E	
DATE	07 / 17 / 17
SCALE =	<>
SHEET - 2 OF 6	


FIRST DRAWN	BY
04/06/17	CJC
REVISED	BY
04/12/17	CJC
04/17/17	CJC
07/07/17	CJC
07/13/17	CJC
07/17/17	CJC

**www.TURNSTILES.us**  
**8641 South Warhawk Rd. Conifer, CO 80433**  
**Patrick McAllister Tel: 303-670-1099**

Wiring Diagram	
SKANSKA USA Turnstile & ADA Gate Access Control Schematic	
DWG	071717 SKANSKA USA SCH REV E
DATE	07 / 17 / 17
SCALE =	<>
SHEET - 3 OF 6	

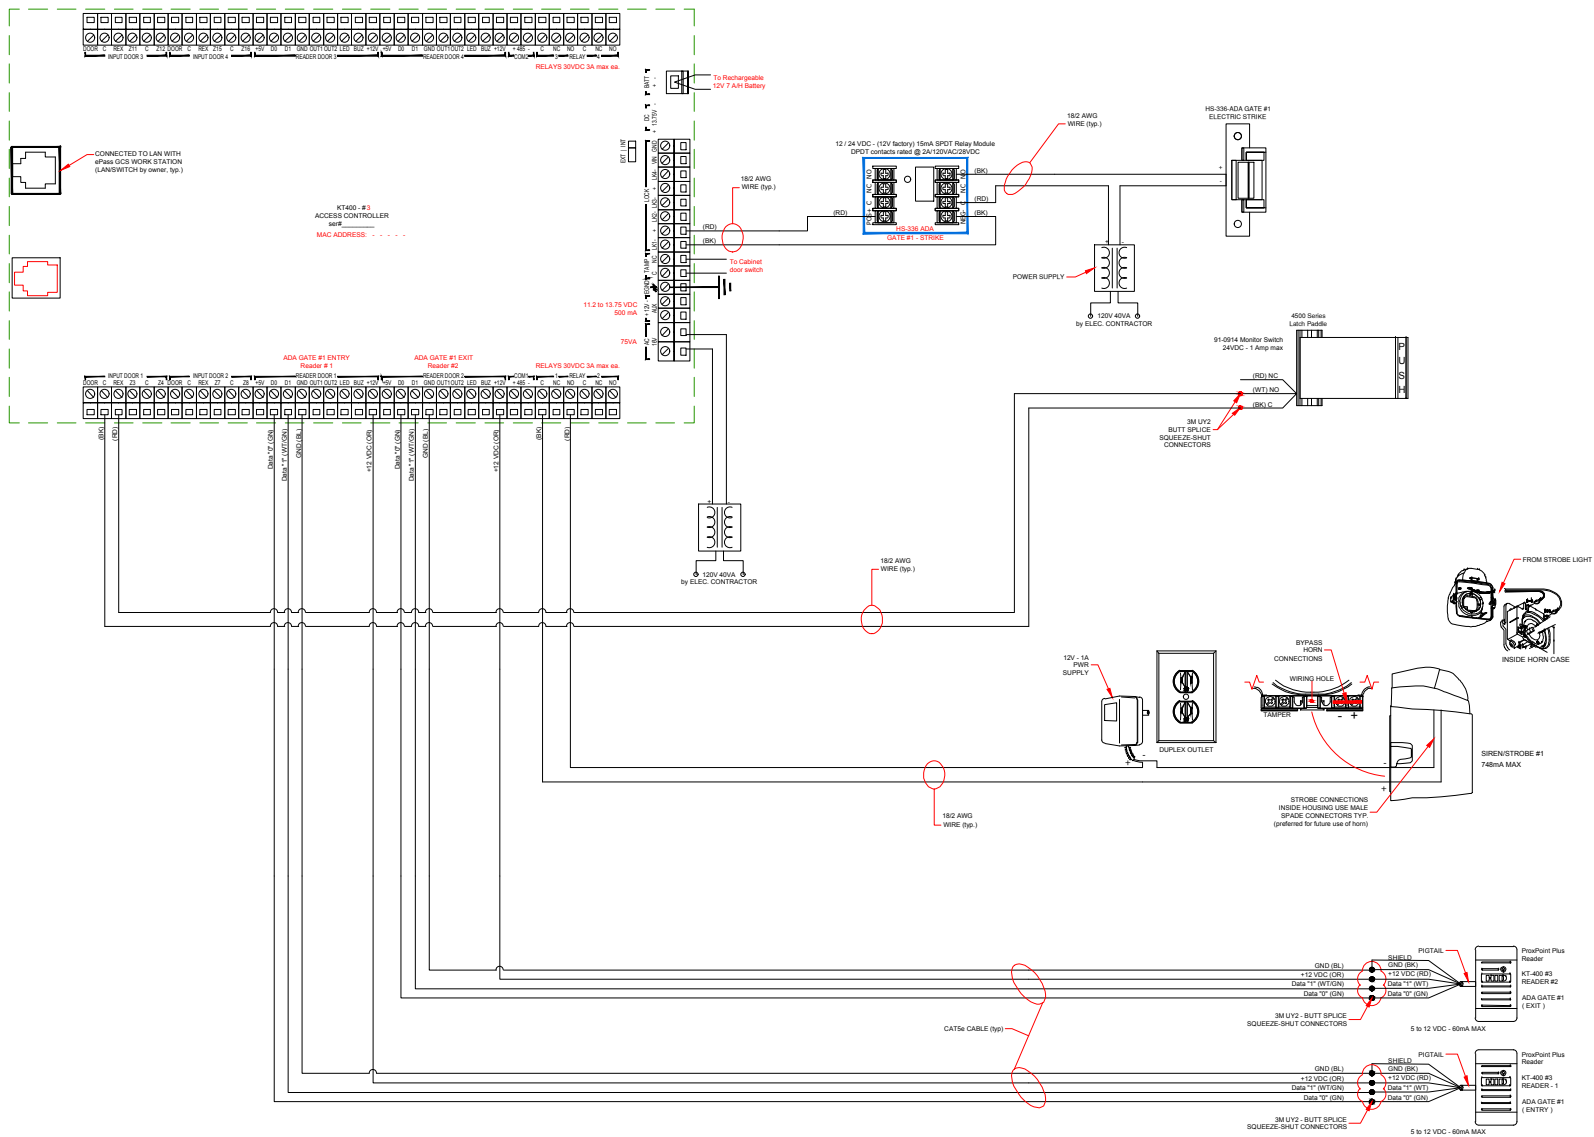




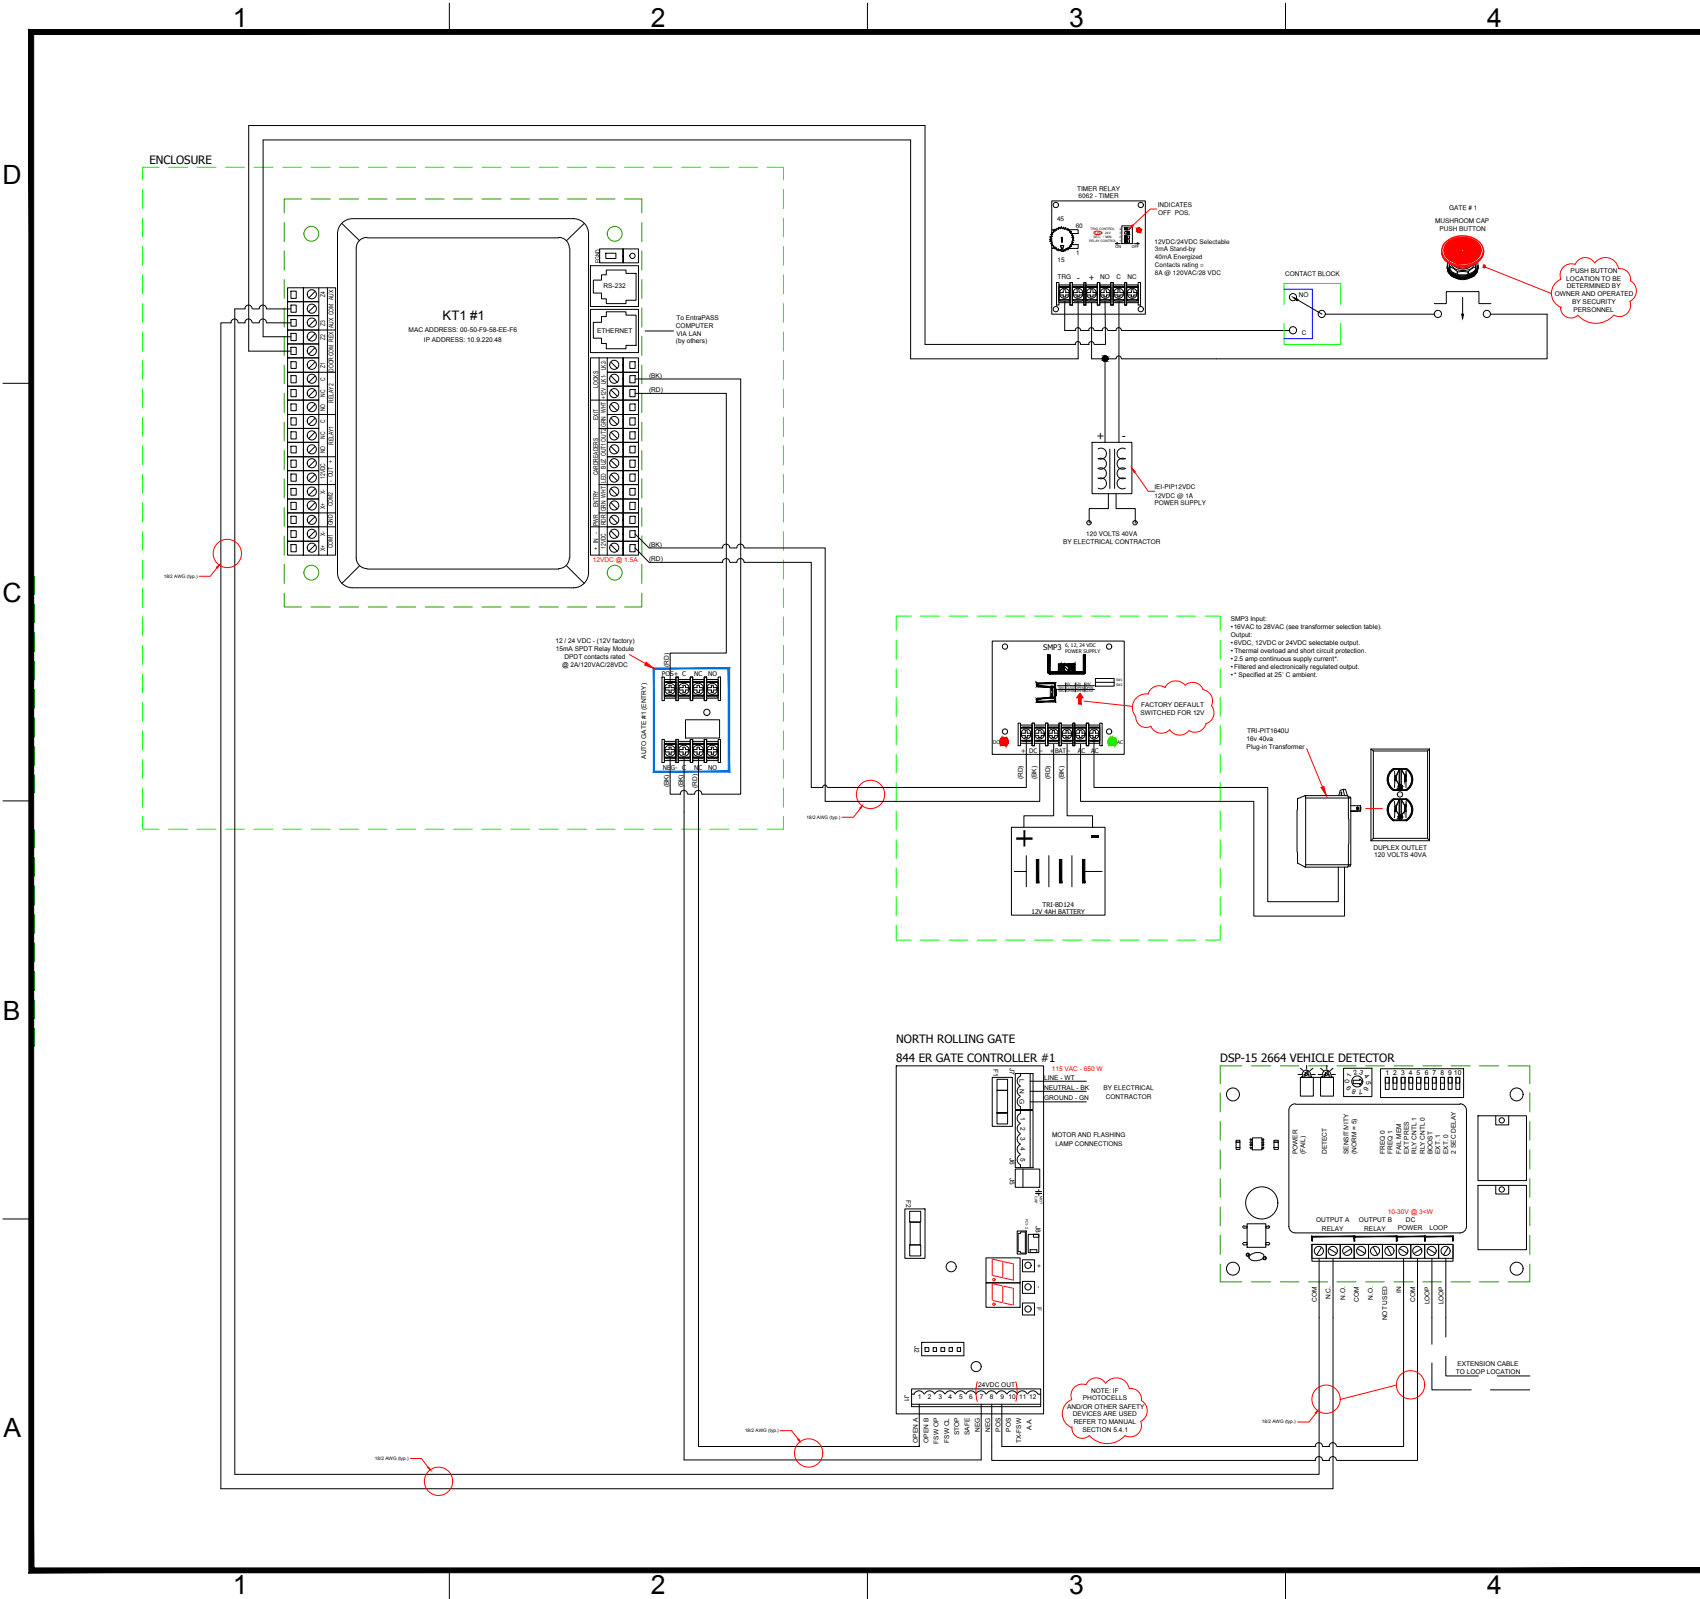

FIRST DRAWN	BY
04/06/17	CJC
REVISED	BY
04/12/17	CJC
04/17/17	CJC
07/07/17	CJC
07/13/17	CJC
07/17/17	CJC

**www.TURNSTILES.us**  
**8641 South Warhawk Rd. Conifer, CO 80433**  
**Patrick McAllister Tel: 303-670-1099**

Wiring Diagram	
SKANSKA USA Vestibule Door Access Control Schematic	
DWG	071717 SKANSKA USA SCH REV E
DATE	07 / 17 / 17
SCALE =	<>
SHEET - 5 OF 6	

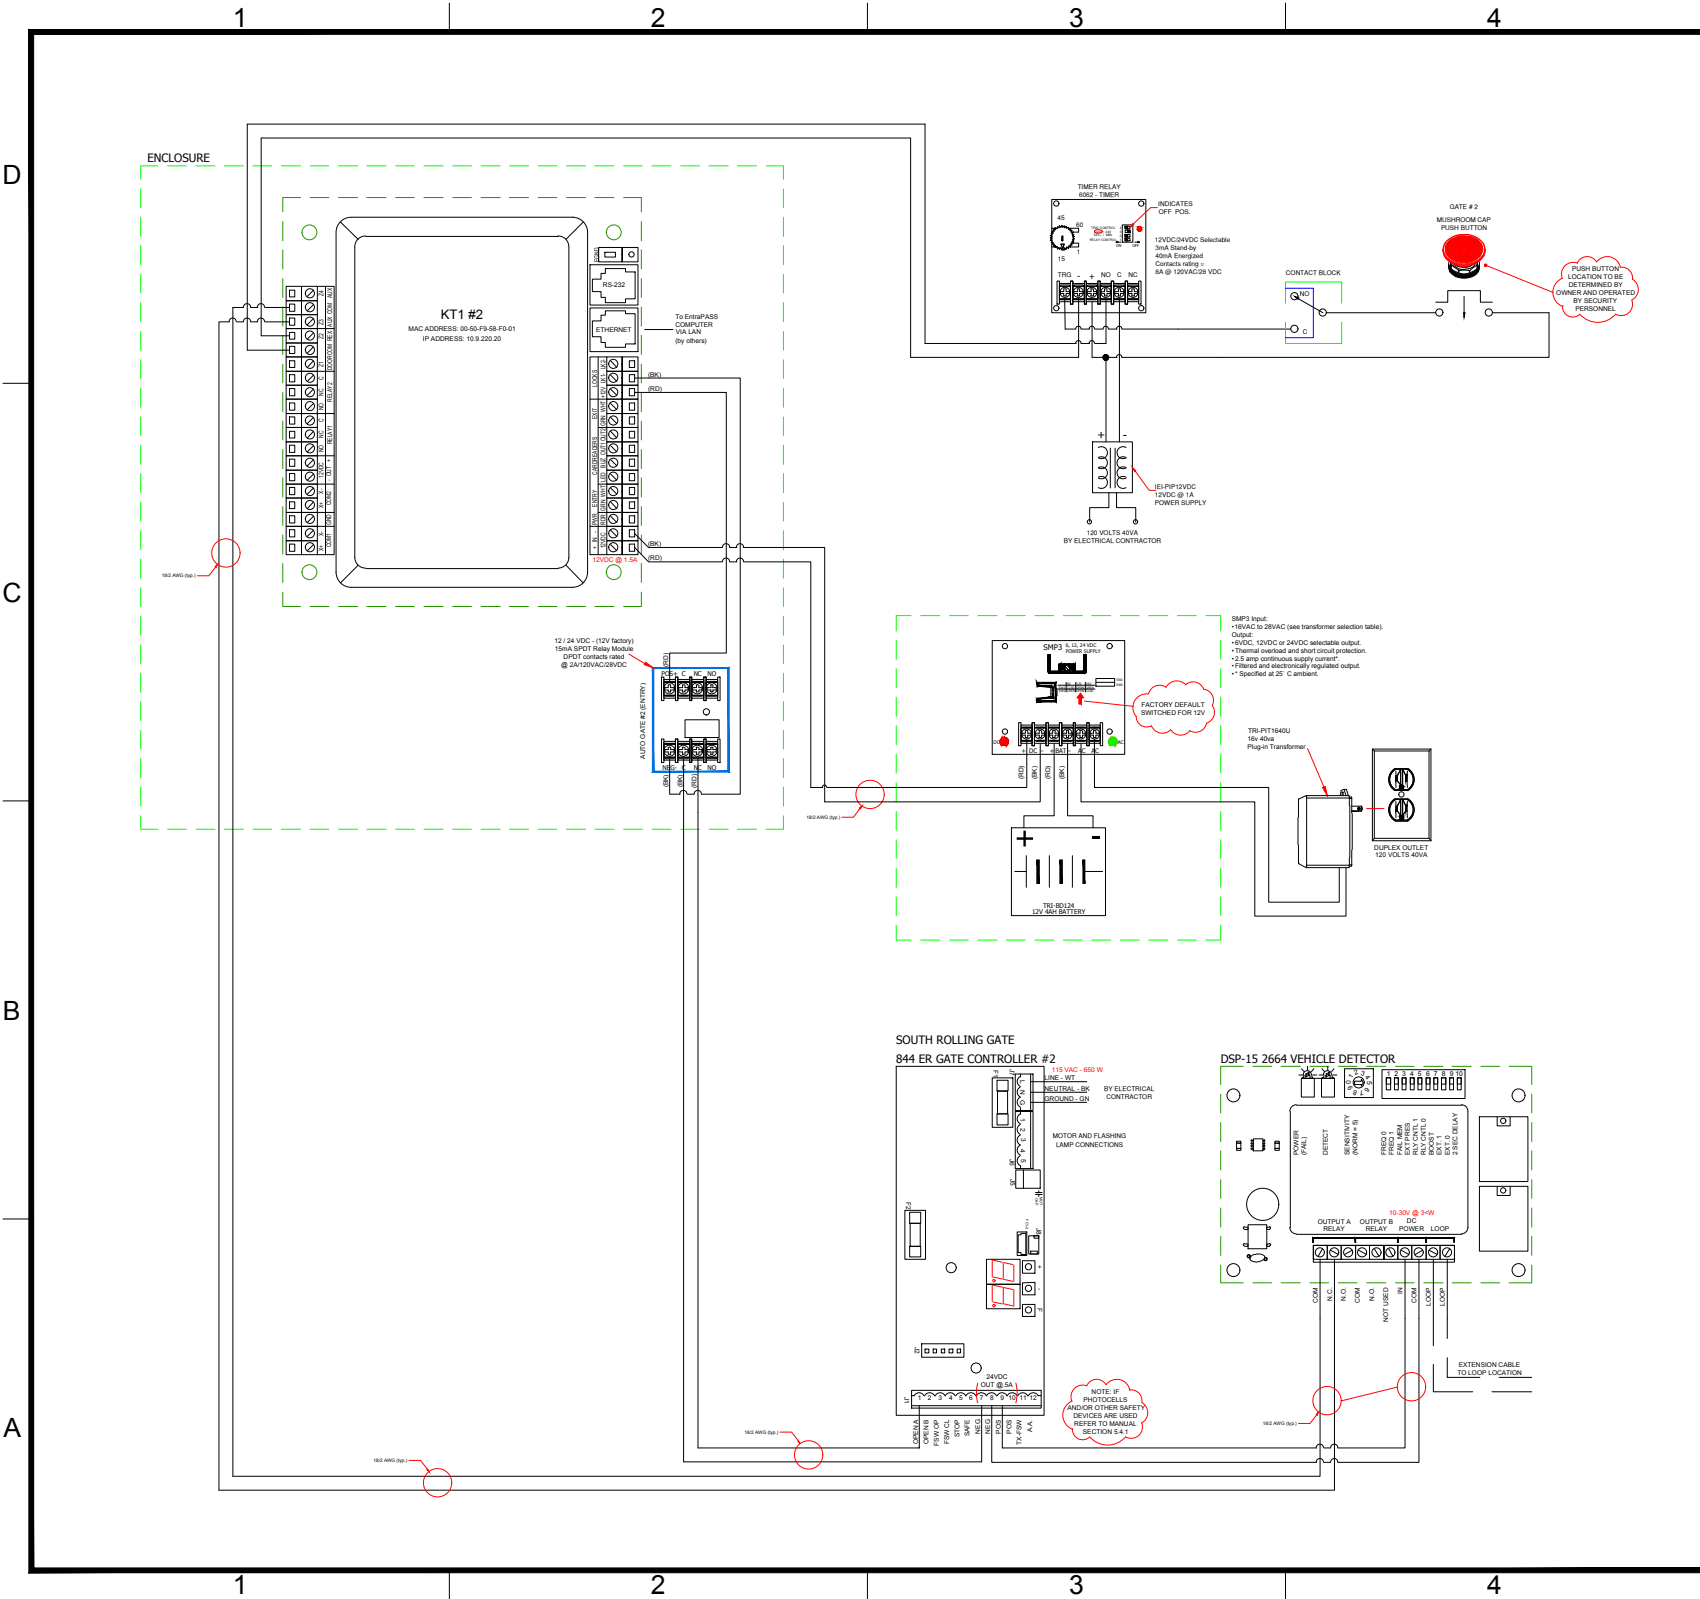

FIRST DRAWN	BY
04/06/17	CJC
REVISED	BY
04/12/17	CJC
04/17/17	CJC
07/07/17	CJC
07/13/17	CJC
07/17/17	CJC

**www.TURNSTILES.us**  
**8641 South Warhawk Rd. Conifer, CO 80433**  
**Patrick McAllister Tel: 303-670-1099**

Wiring Diagram	
SKANSKA USA Automobile Gate Access Control Schematic	
DWG	071717 SKANSKA USA SCH REV E
DATE	07 / 17 / 17
SCALE =	<>
SHEET - 6 OF 6	