


DATE	REV	DESCRIPTION	DATE	APPROVED
10-08-07	A	ISSUED FOR APPROVAL	10-08-07	APPROVED
10-09-07	A	ISSUED FOR CONSTRUCTION	10-09-07	APPROVED

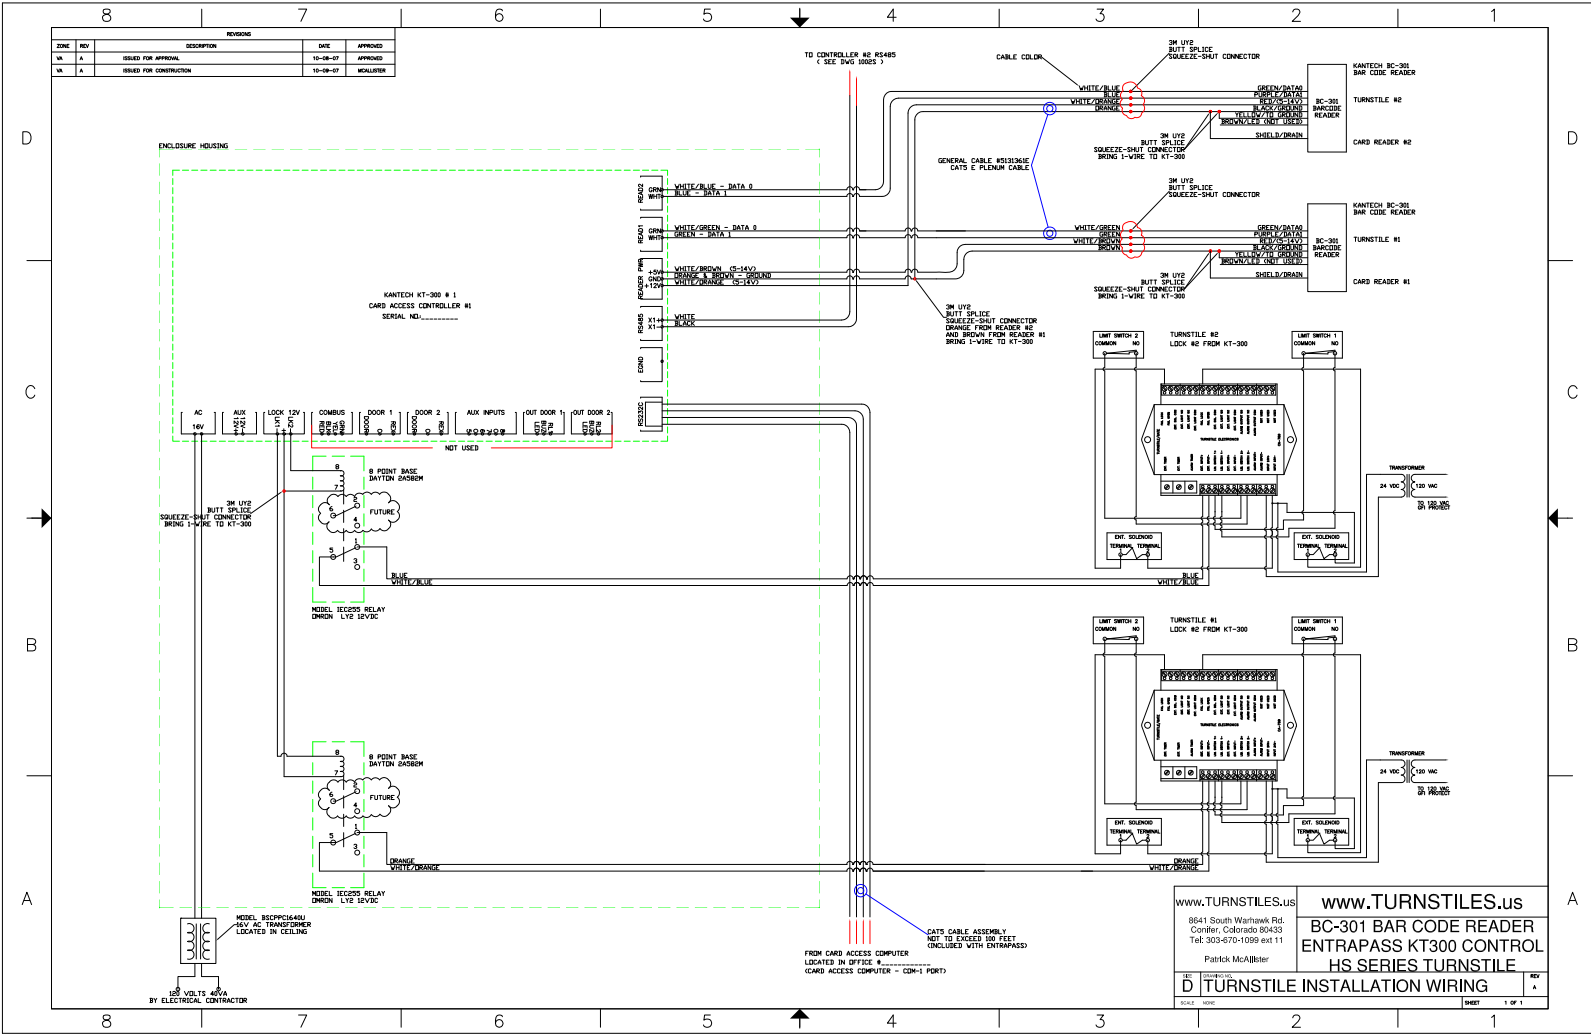

www.TURNSTILES.us
 8541 South Warhawk Pk.
 Centric, Colorado 80435
 Tel: 303-670-1099 ext 11
 Patrick McAllister

**BC-301 BAR CODE READER
 ENTRAPASS KT300 CONTROL
 HS SERIES TURNSTILE**

D TURNSTILE INSTALLATION WIRING

DATE: 10/09/07 SHEET: 1 OF 1